


4.5.4 Street Cross Section Addendum B

Minimum 3" compacted depth for asphalt, if required. See 4.5.1.E. For specifications.

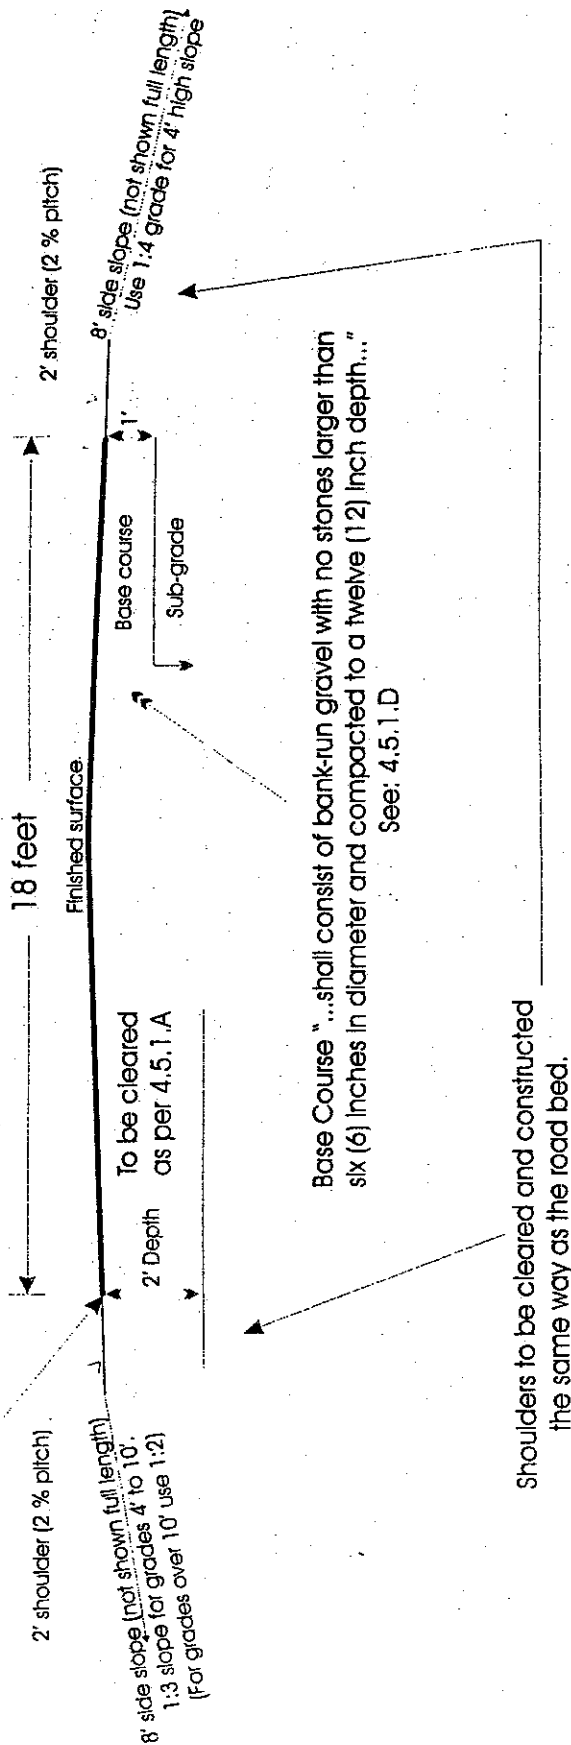

See Regulations for complete description.

1" = 4'